


1
2
3
4

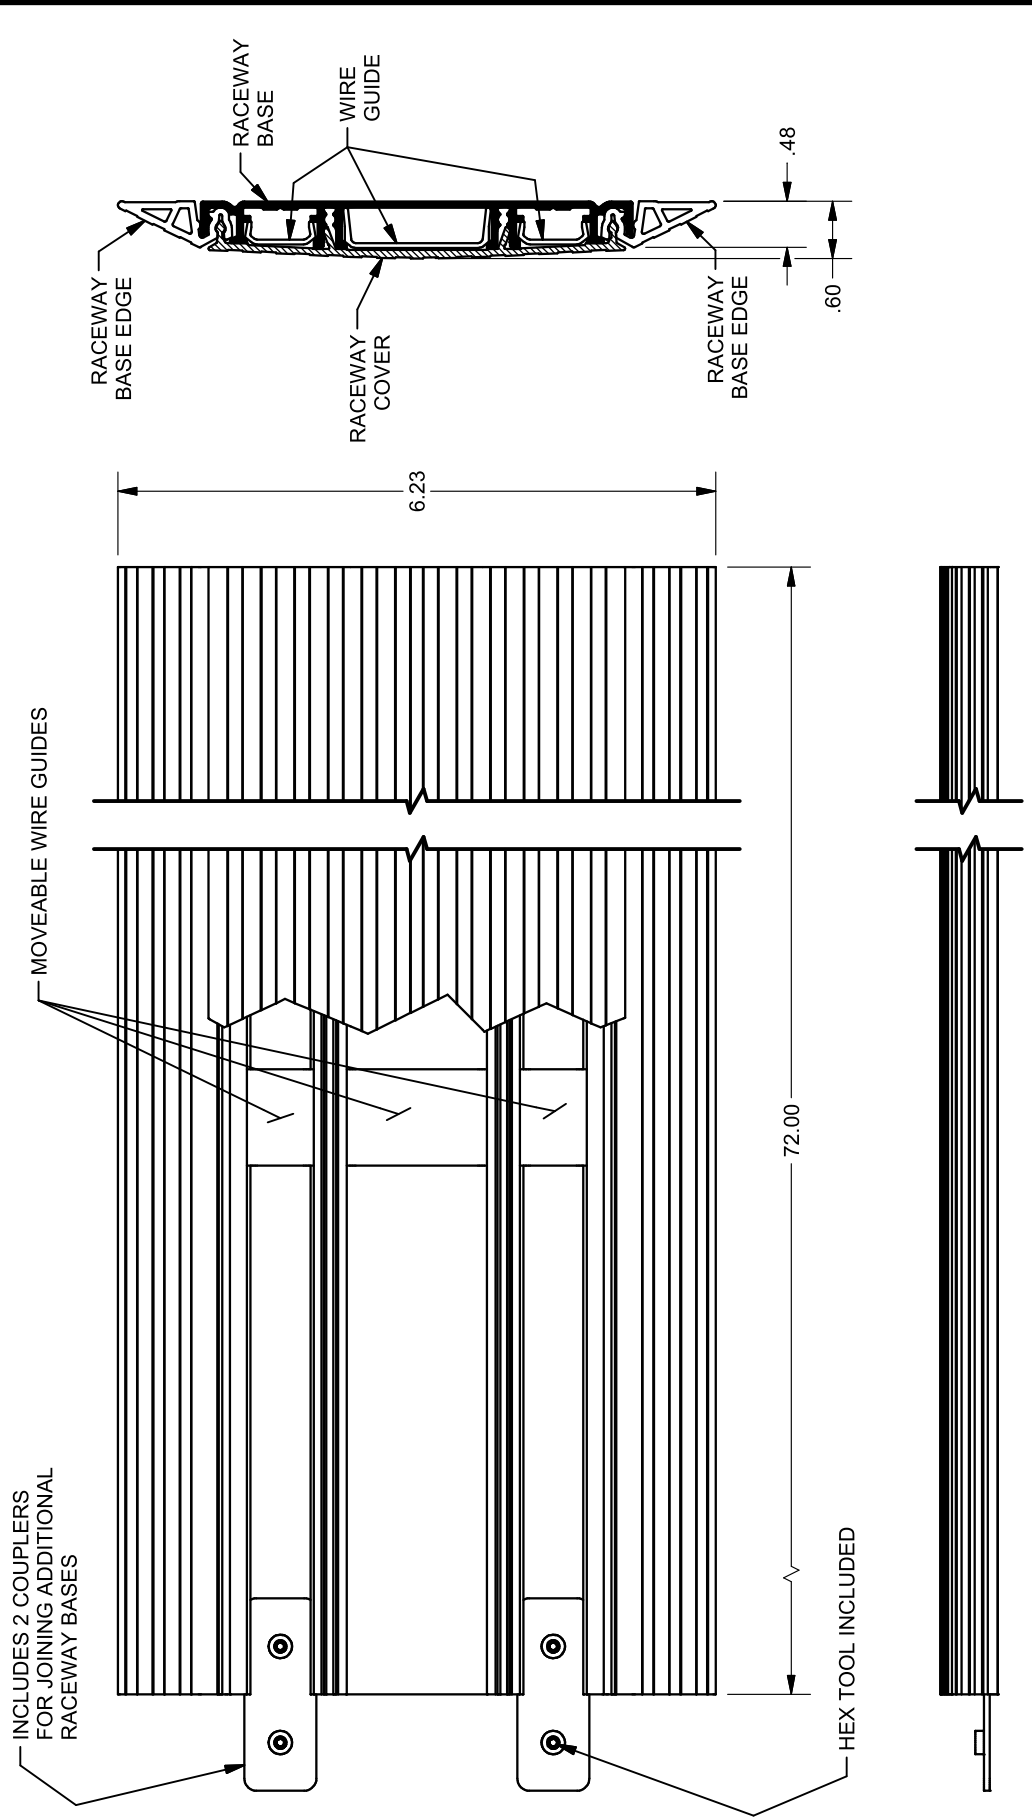

A
B
C

ADA COMPLIANT

FSR inc.
 244 BERGEN BLVD.
 WOODCLIFF PARK, NJ 07677
 TEL (973) 785-4347
 FAX (973) 785-3318

TITLE: SW-T72

DRAWN BY: JRE | DATE: 07/22/19 | REV: -
 DWG#: SW-T72 | SCALE: -

1
2
3
4